


LAKE STREET

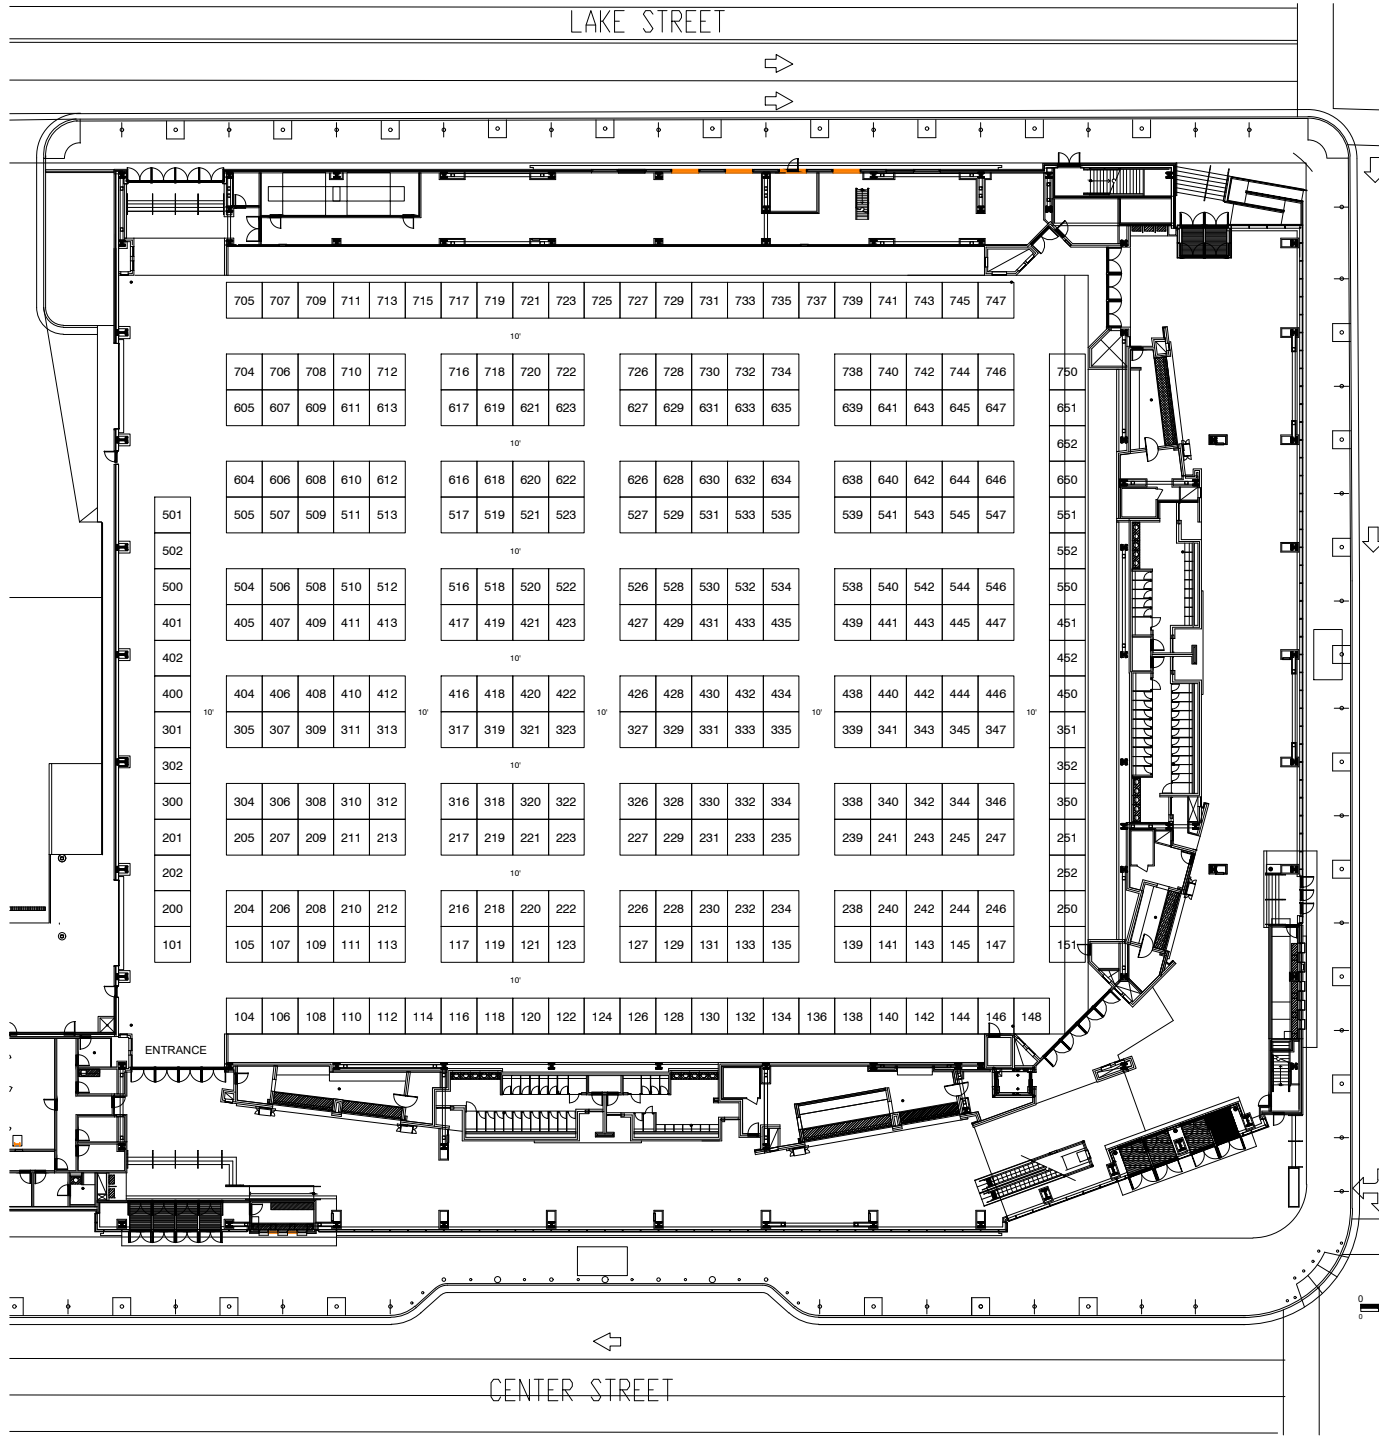

**american exposition services**  
 1341 N. Market Blvd. Ste.300  
 Sacramento, CA 95834  
 916.925.3976 ph.  
 877.558.3316 fax  
 www.american-expo.com

Event Name:

# WWSRA 2022

Event Location:

RENO SPARKS CONVENTION CENTER  
 EVENTS CENTER  
 4590 SOUTH VIRGINIA STREET  
 RENO, NV

Event Schedule:

Move-In:  
 January 10, 2022  
 Meeting Dates:  
 January 11 - 13, 2022  
 Move-Out:  
 January 13, 2022

Building Specifications: EVENTS CENTER

327,383 Sq. Ft.  
 Ceiling Ht = 34'  
 Fire Extinguishers = XX  
 Occupant Load = XXX/15 = XXX  
 Required Exiting = XXX/50 = XXX'  
 Total Exit Footage = XXX'  
 Floor Load = 250lbs Per Sq Ft  
 No Unapproved Candles or Open Flames.  
 Denotes Exits Blocked And Not Used To Have  
 Exit Signage Covered.

Building Legends:

- EXIT Exits
- FHC Fire Hose Cabinet
- FX Fire Extinguisher
- FA Fire Alarm
- ⊙ Electrical Pockets w/Water, Drains/ Air
- ⊙ Electrical Pockets
- ★★ Last In/ First Out Booth(s)

Revision History:

10/06/2021	PLAN CREATED
11/23/2021	PLAN UPDATED

Disclaimer: Every effort has been made to ensure the accuracy of all information contained on this floor plan. However, no warranties, either expressed or implied, are made with respect to this floor plan. If the location of building columns, utilities or other architectural components of the facility is a consideration in the construction or usage of an exhibit, it is the sole responsibility of the exhibitor to physically inspect the facility to verify all dimensions and locations.

THIS DOCUMENT AND THE SPECIFICATIONS DESCRIBED WITHIN ARE THE EXCLUSIVE PROPERTY OF AMERICAN EXPOSITION SERVICES, ISSUED IN THE STRICTEST CONFIDENCE AND SHALL NOT BE COPIED, USED WITHOUT PRIOR WRITTEN PERMISSION OF AES.

PROJECT: **22-0111**  
 EVENT CONTACT: **J. Parker**  
 DRAWN BY: **T.Harris**  
 SCALE:

WWSRA 2022 as of 11/23/2021

Dimension	Size	Qty	SqFt
10'x10'	100	303	30,300
<b>Totals:</b>	<b>303</b>	<b>30,300</b>	

CENTER STREET